




PROPOSED
front elevation @ 1:100

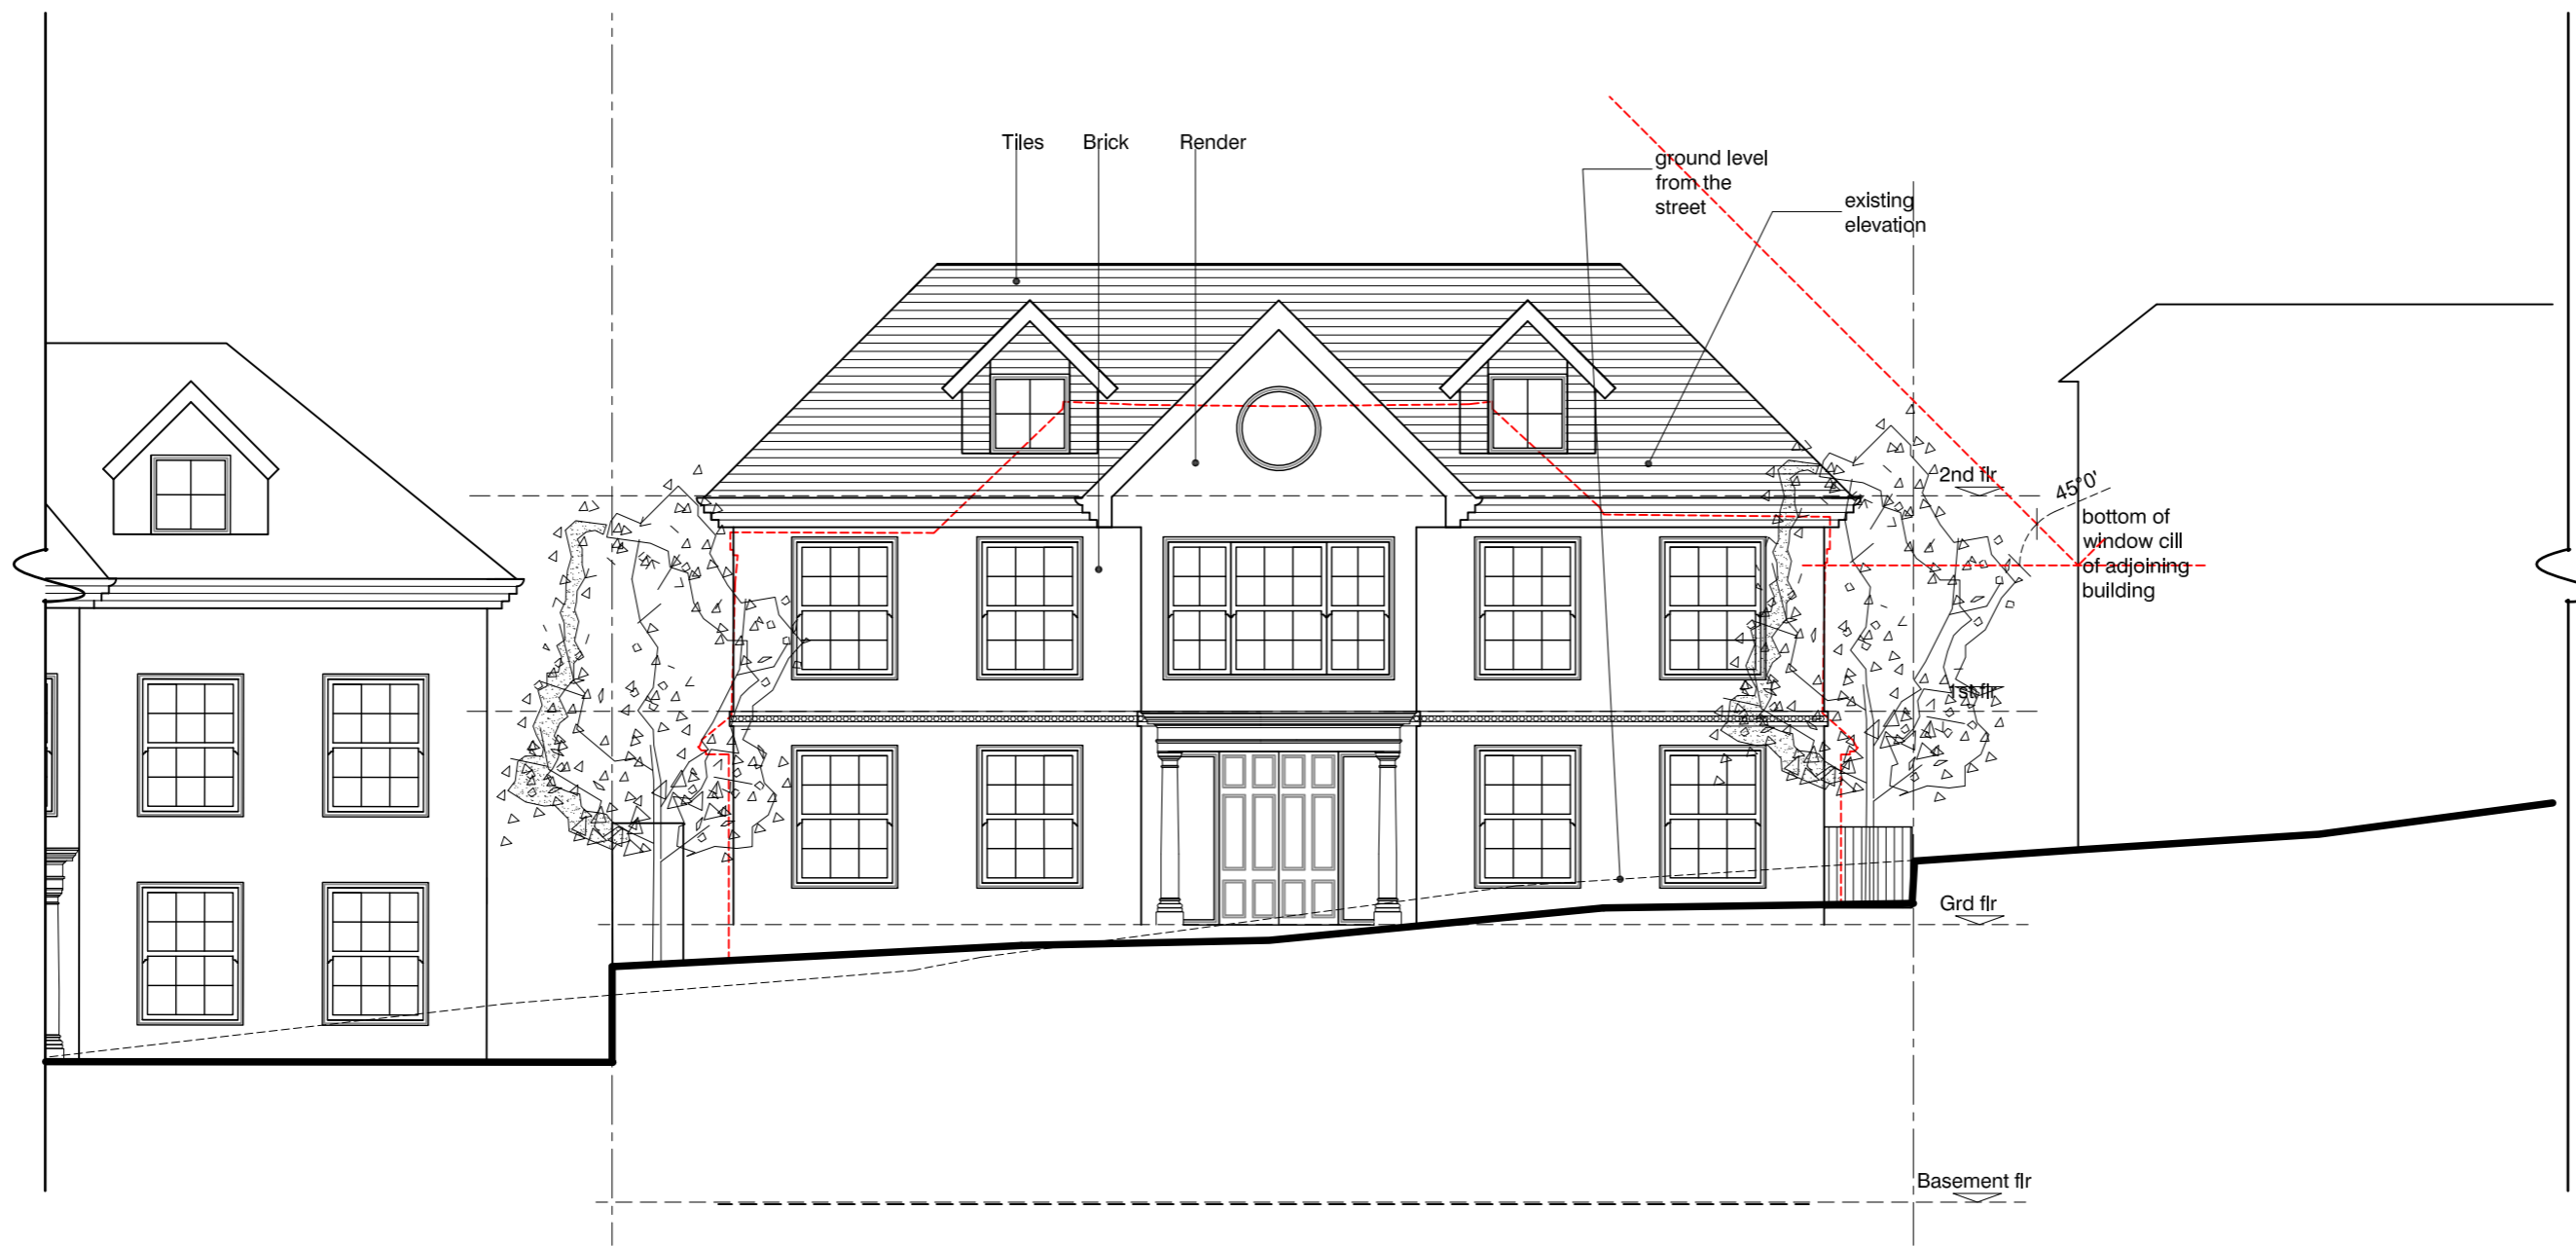



PROPOSED
rear elevation @ 1:100

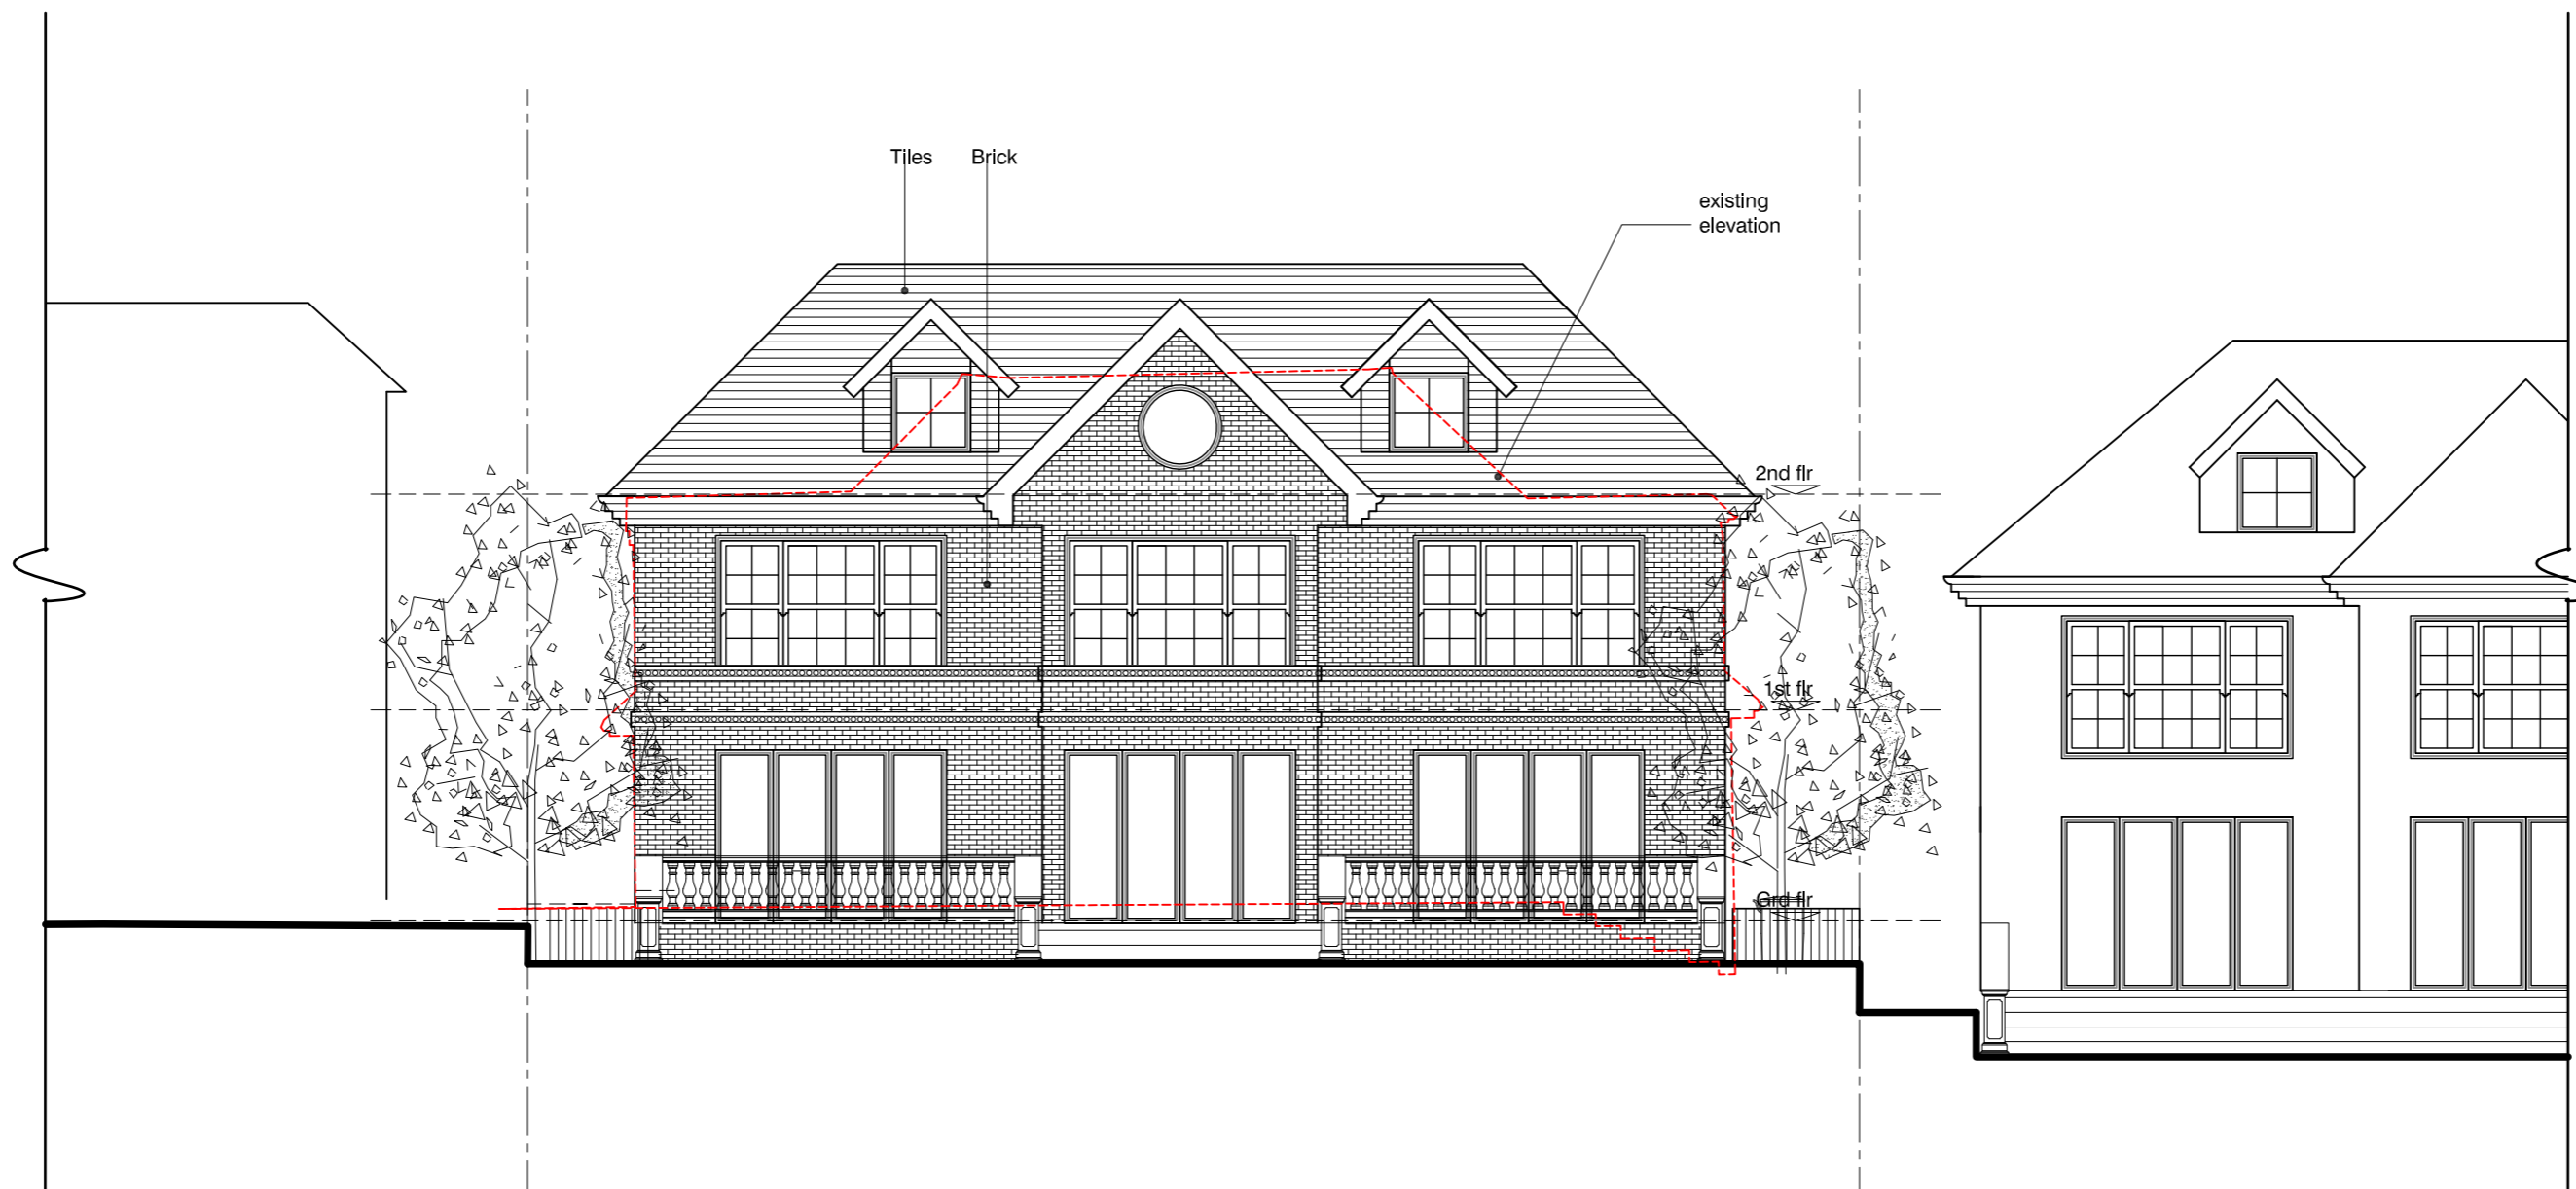

PROPOSED
side A elevation @ 1:100

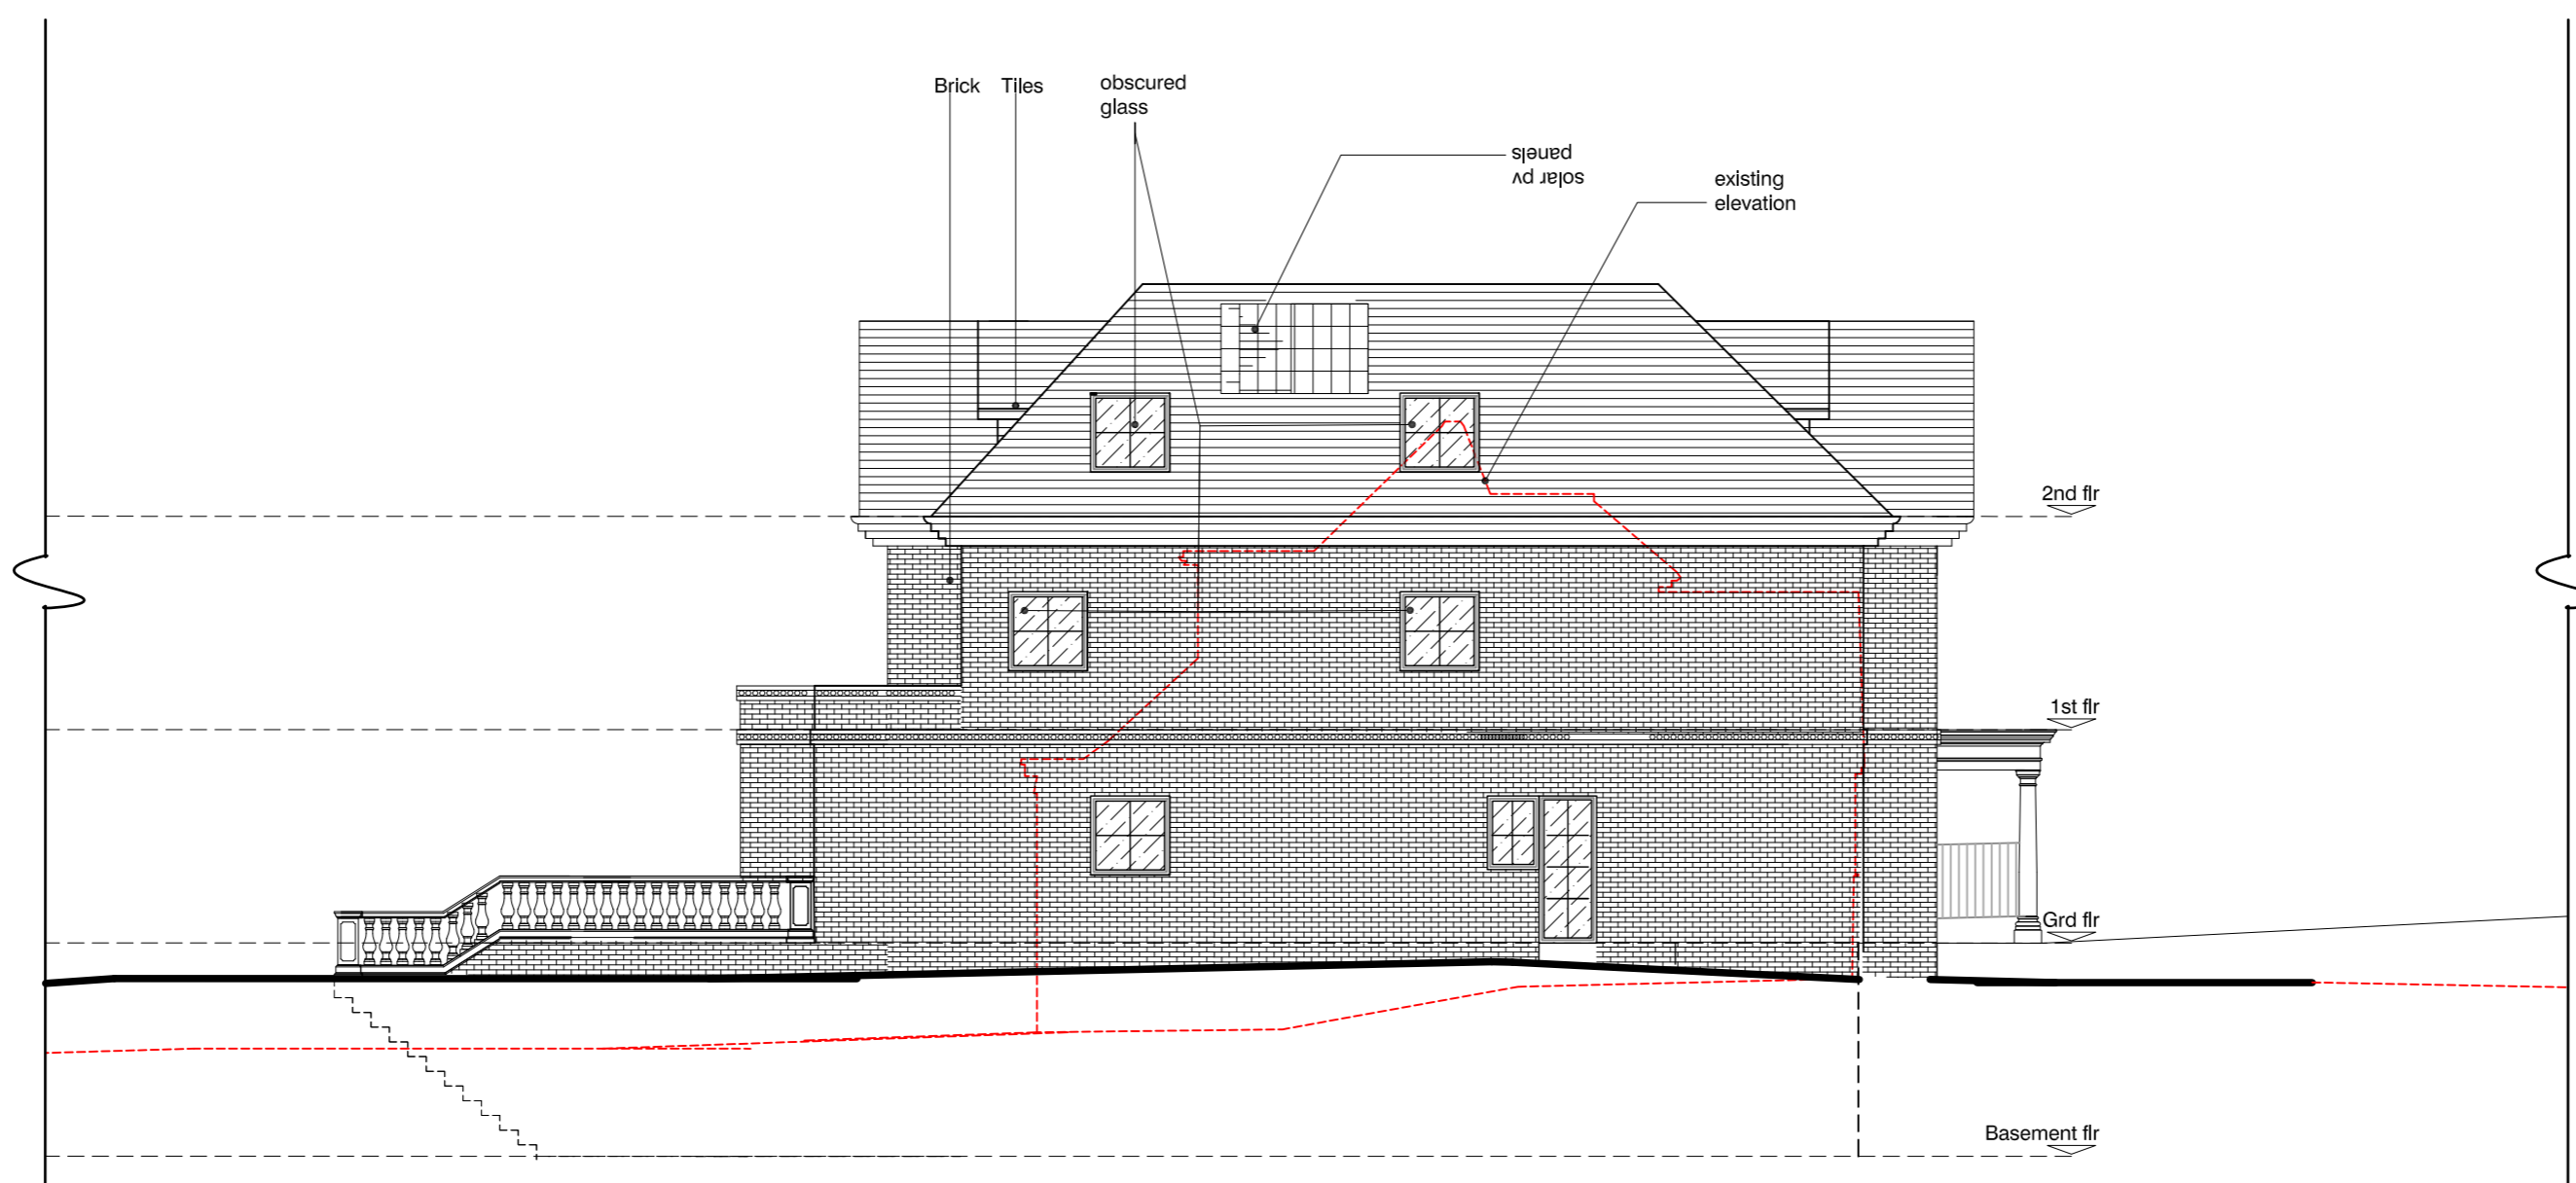

PROPOSED
side B elevation @ 1:100

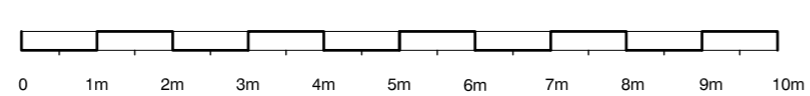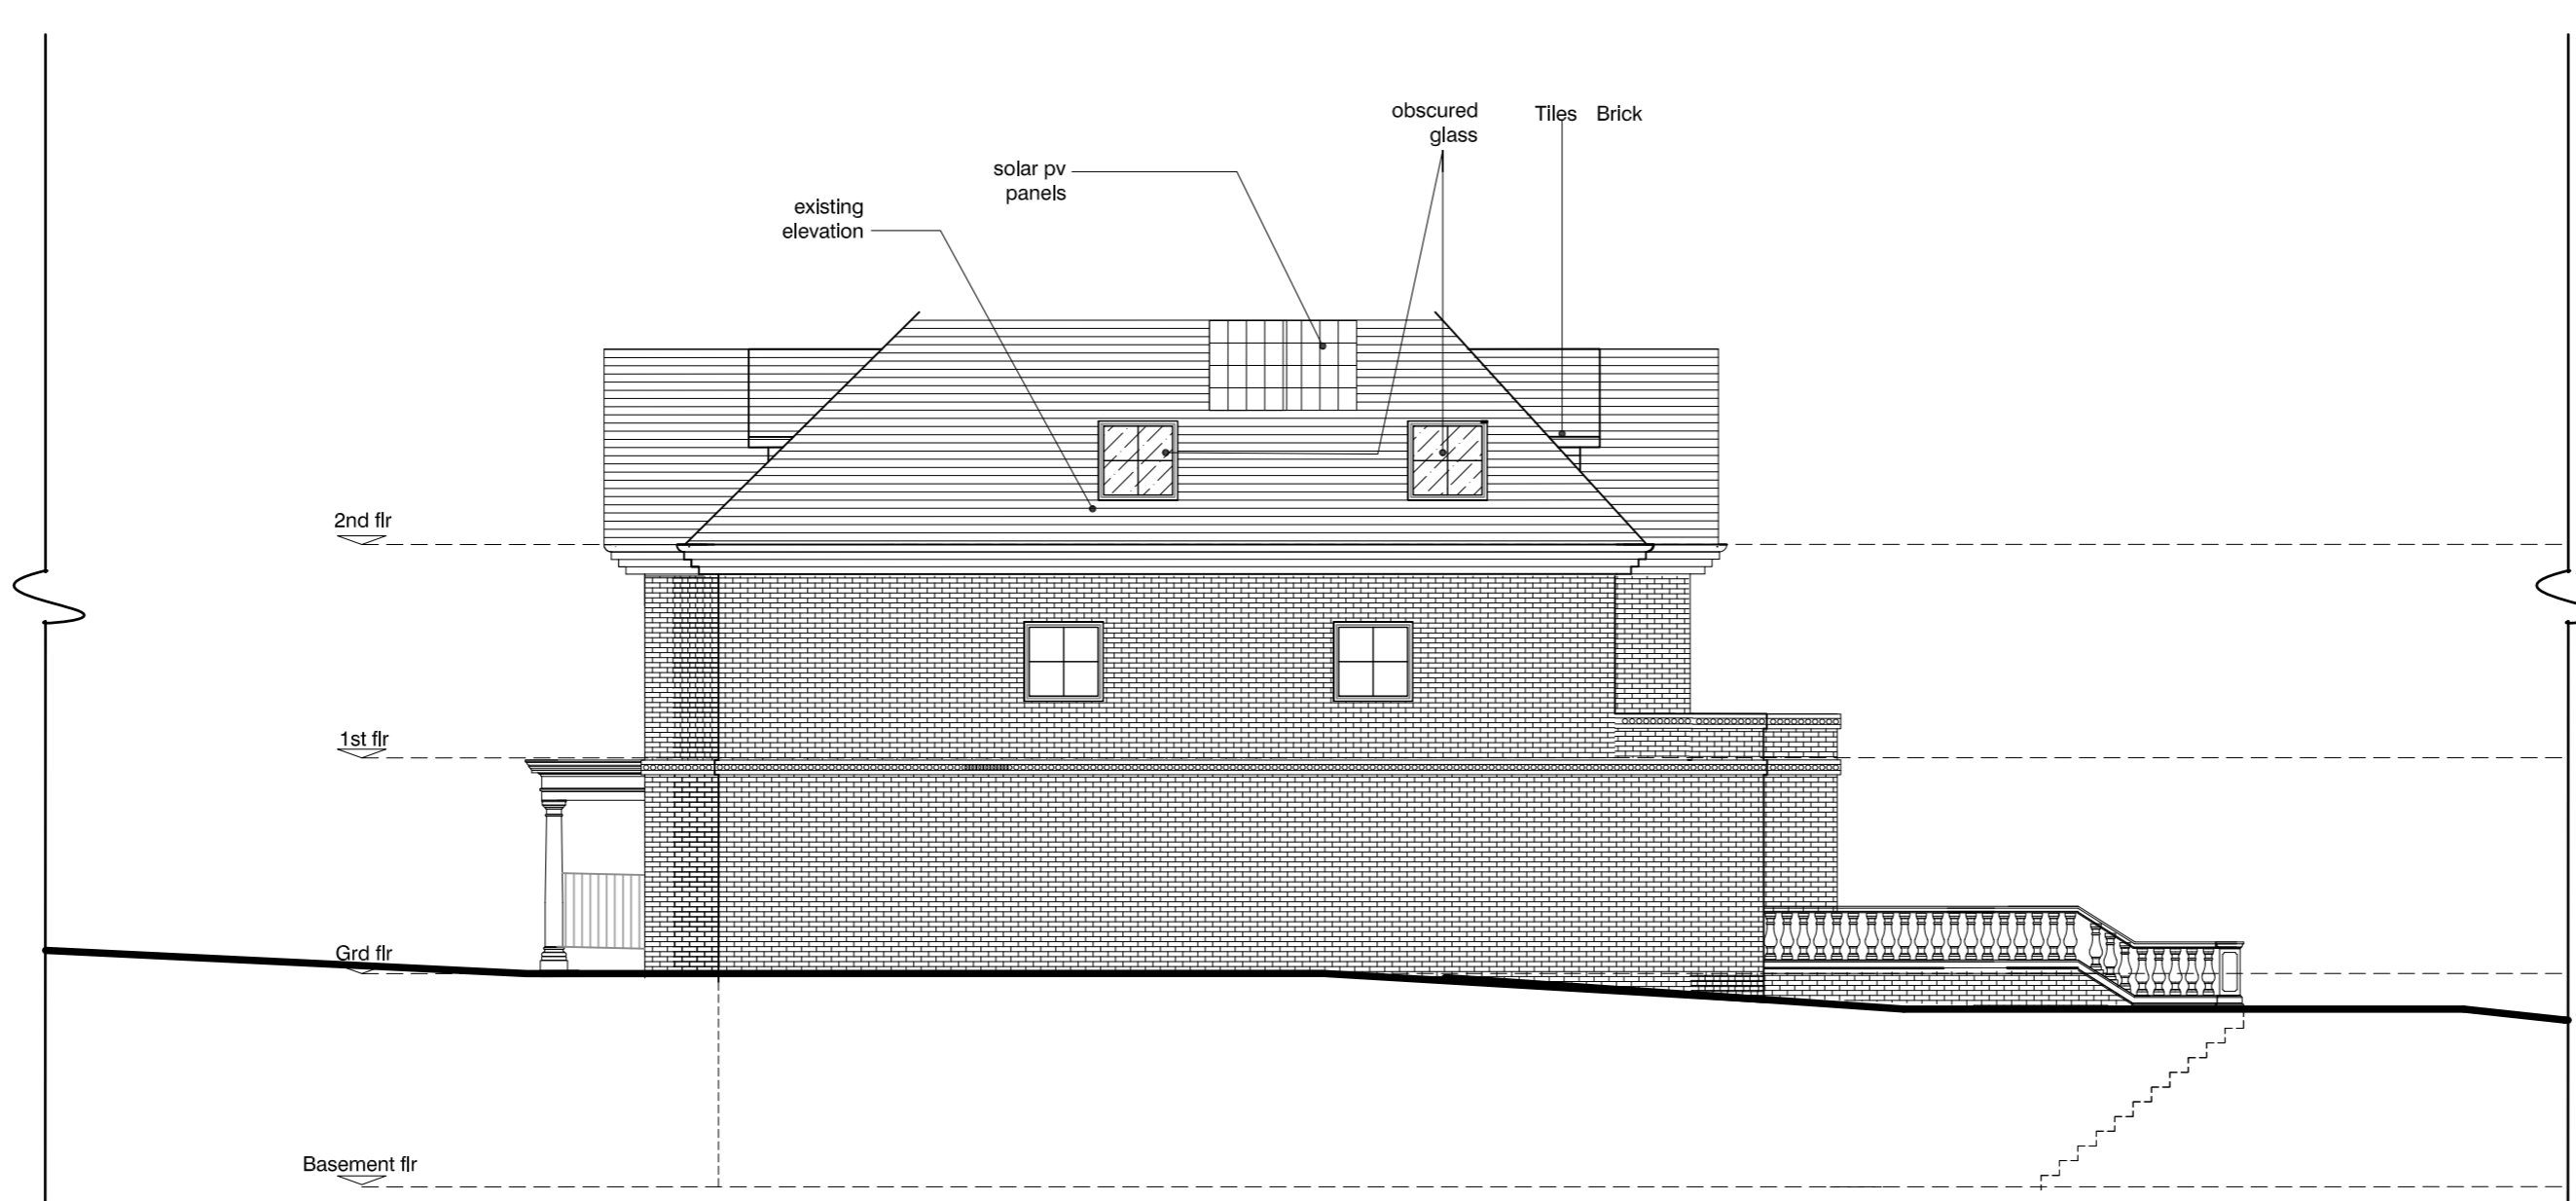

NOTES

- This drawing is copyright of Studio V Architects Ltd
- Figured dimensions for construction purposes only
- Drawing is scaleable for planning purposes
- All dimensions and co-ordinates to be verified and checked on site. Notify architect immediately of any discrepancy found therein.

rev.	date	description	by	chkd
D	24.11.11	TERRACE CLARIFIED	KV	-
C	26.08.11	FIRST FLOOR AND SECOND FLOOR REDUCED, STEPS REDUCED BY 4m	-	-
B	10.08.11	HEIGHTS OF SURROUNDING BUILDINGS UPDATED TO MATCH TOPOGRAPHICAL	-	-
A	16.05.11	BUILDING SET BACK FROM THE FRONT DRAWING UPDATED	-	A

Drawing status: **PLANNING**

studioVArchitects

224 west handon broadway
London NW9 7AJ
T: 020 8203 9072
F: 020 8203 8210
website: www.studioVarchitects.co.uk
e-mail: info@studioVarchitects.co.uk

project	drawn	checked	scale	date
11 Dennis Lane, Stanmore HA7 4RJ	MH	KV	1:100 @ A1	MAR 11
PROPOSED ELEVATIONS	1106	PL06	D	